



REPUBLIC OF THE PHILIPPINES
COMMISSION ON HUMAN RIGHTS

SPECIAL BIDS AND AWARDS COMMITTEE (SBAC)
(ITB-2022-09-GJ-002)

BID BULLETIN

PROCUREMENT OF THE SUPPLY, DELIVERY AND INSTALLATION OF TOILET PARTITIONS FOR THE CHR
NEW CENTRAL OFFICE BUILDING

This is to inform you of the clarifications made during the recently concluded Pre-Bid Conference on October 28, 2022, for the subject procurement which will become part and parcel of the bidding documents and for compliance by the prospective bidders, to wit:


Item/Page in the Bidding Documents	FROM	TO
1. Bidding documents, Technical Specifications, page 32	Handle in Stainless Satin Finish	Stainless Steel Toilet Partition Lever Lock (with Indicator Latch) and Knob handle for both Interior and Exterior Face of the Door Panel. *see image as reference Wood Grain Finish (Tiza) for Toilet Partition Swatches *see image as reference
2. Bidding document - Page 34	Warranty - One (1) year warranty on all tools and equipment items from the date of issuance of the COCA.	Warranty – 1 year warranty will commence from the issuance of COCA
3. Layout		Layout/Drawings will be provided to prospective bidders (To be posted at the PhilGeps and CHR Websites)
No. of Copies	Prospective bidder/s must submit the documents inside the One (1) big sealed envelope (containing one (1) original copy and two (2) photocopies of the technical and financial bid proposal envelopes inside) and properly marked with labels.	

For questions and/or clarifications, you may contact the BAC Secretariat c/o General Administration Office-Procurement Division through email address procurement.chr@gmail.com or telephone number 8936-6107 or mobile numbers 0999-9902138 (smart) or 0917-8571607 (globe).

Please be guided accordingly.

Issued this 3rd day of November 2022, Quezon City, Philippines.

Very truly yours,

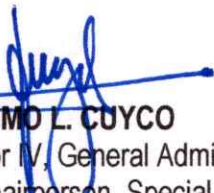
ONESIMO L. CUYCO

Director IV, General Administration Office
and Chairperson, Special Bids and Awards Committee (SBAC)

CHR: Dignity of all


Commonwealth Avenue, U.P. Complex, Diliman 1101 Quezon City Philippines
Tel. Nos. (02) 294 8704 (02) 925 3886



Partition swatches

Handle and Lock



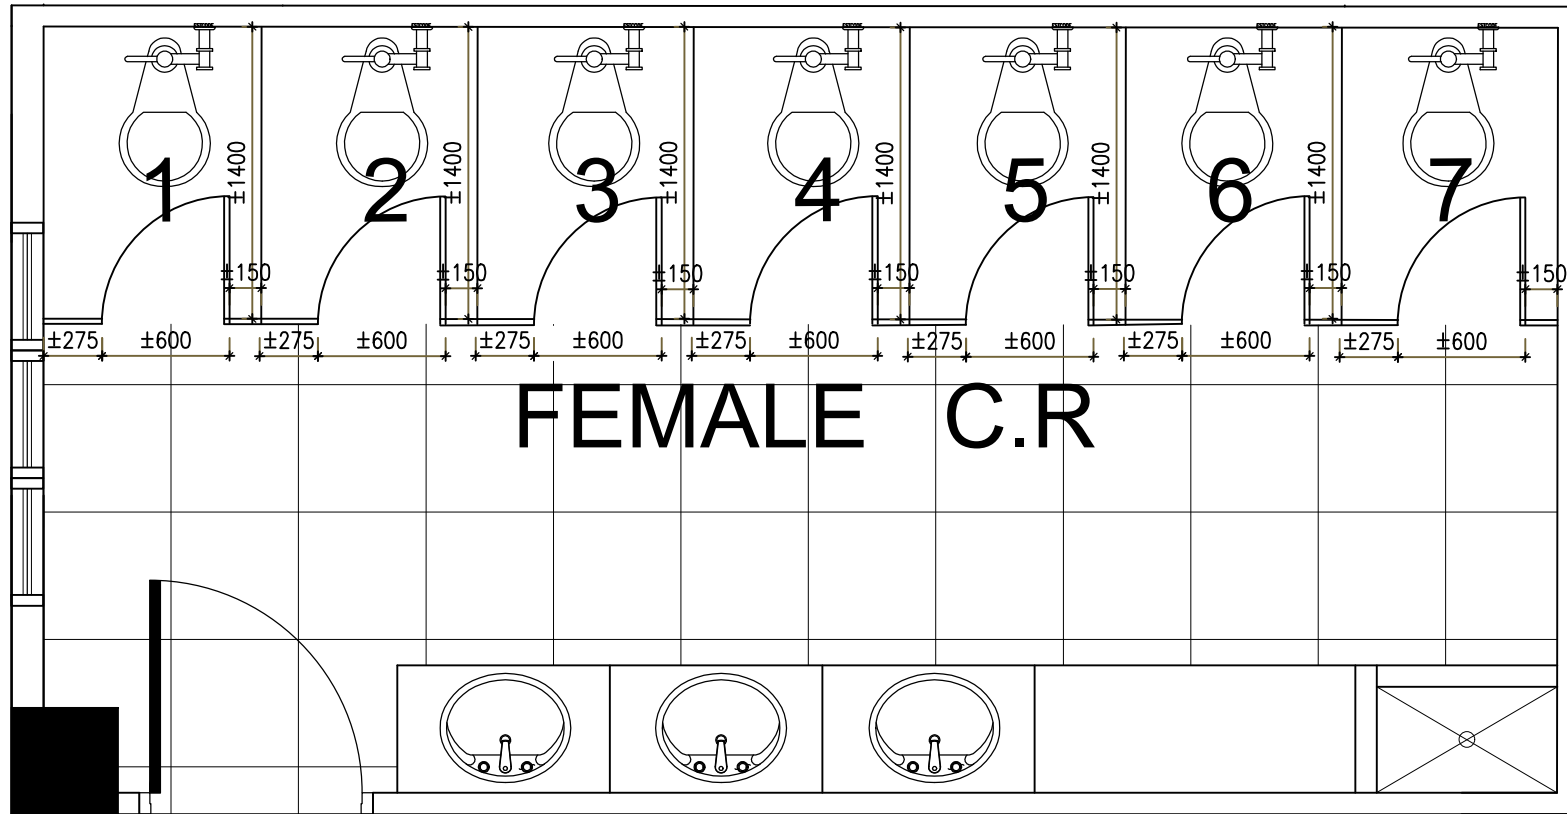

1
A-2

GROUND AND FOURTH FLOOR

TYPICAL FEMALE TOILET PARTITIONS


SCALE: NTS



• G. CASTILLON DESIGN •

ARCHITECT + INTERIOR + LANDSCAPE + PLUMBING + CONSULTANCY + CONSTRUCTION
 1327 ALFREDO ST. STA. CRUZ, MANILA
 gcastillon12@gmail.com / gcastillon111@gmail.com
 CP No. 0965 - 279 - 5872 / 0910 - 089 - 0910

ARCHITECT: GLODIL M. CASTILLON ARCHITECT	ENGINEER: ENGINEER	PROJECT: CHR NEW BUILDING TOILET PARTITIONS LOCATION: COMMISSION ON HUMAN RIGHTS CENTRAL OFFICE, UP DILIMAN, Q.CITY OWNER: COMMISSION ON HUMAN RIGHTS	THESE DRAWINGS AS INSTRUMENT OF SERVICE, ARE THE PROPERTY AND DOCUMENTS OF THE ARCHITECT. IT SHALL BE UNLAWFUL FOR ANY PERSON WITHOUT THE WRITTEN CONSENT OF THE ARCHITECT OR AUTHOR OF SAID DOCUMENTS, TO DUPLICATE OR COPY THE SAID INSTRUMENT.	SHEET CONTENTS: AS SHOWN	SHT.NO. A 2
---	---------------------------	---	---	-----------------------------	--

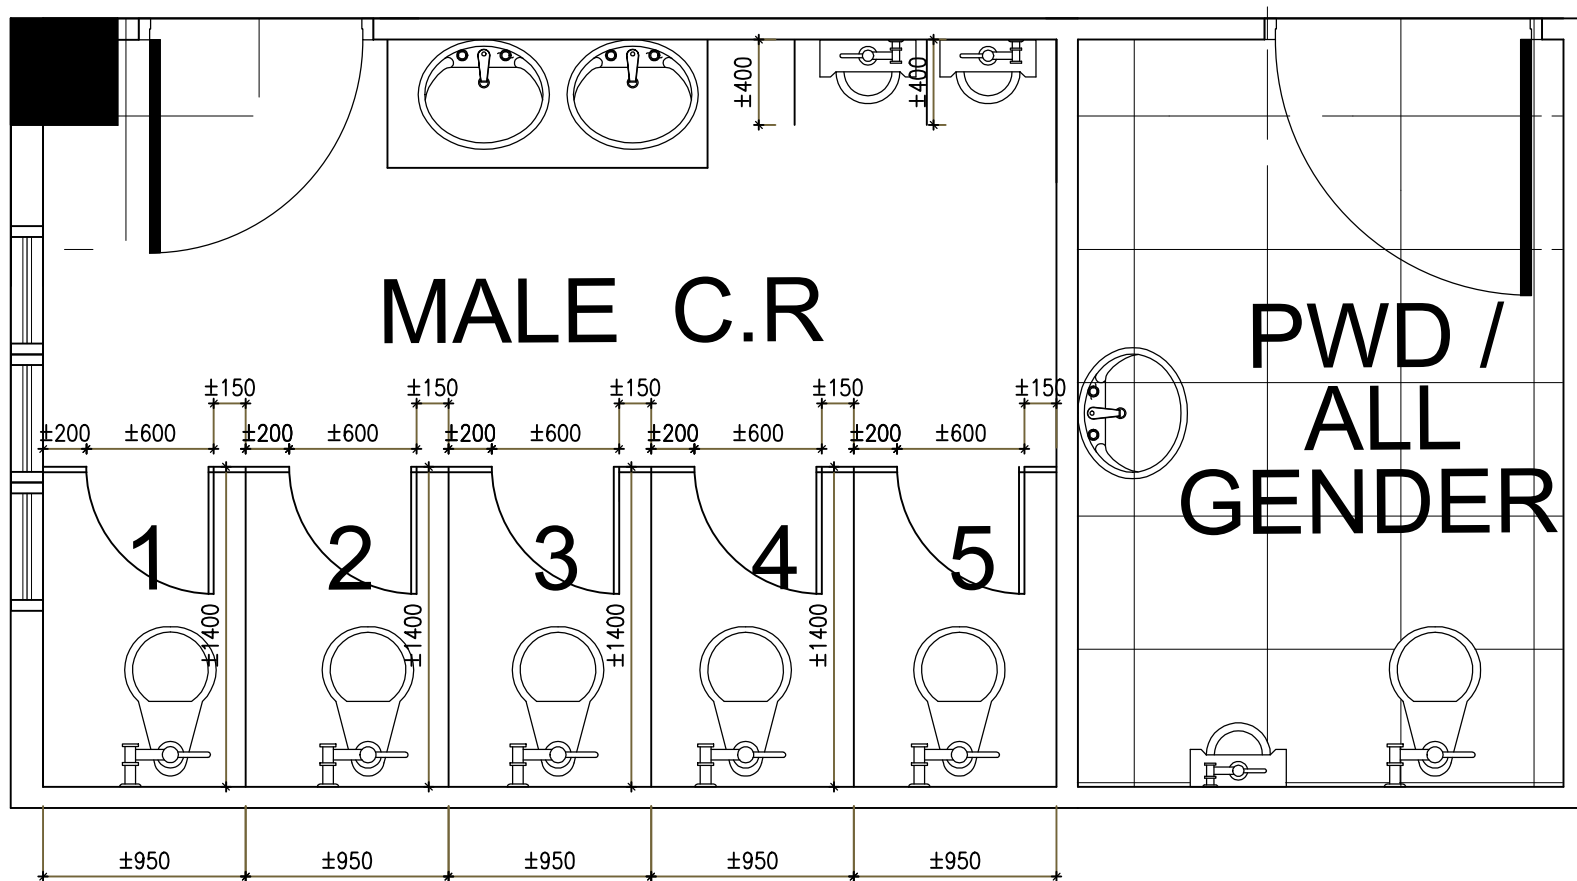

GROUND AND FOURTH FLOOR
1 TYPICAL MALE TOILET PARTITIONS
 A-1 SCALE: NTS



• G. CASTILLON DESIGN •


ARCHITECT + INTERIOR + LANDSCAPE + PLUMBING + CONSULTANCY + CONSTRUCTION
 1327 ALFREDO ST. STA. CRUZ, MANILA
 gcastillon12@gmail.com / gcastillon111@gmail.com
 CP No. 0965 - 279 - 5872 / 0910 - 089 - 0910

ARCHITECT:	ENGINEER:
GLIODIL M. CASTILLON	
ARCHITECT	ENGINEER
PRC No: 42657	PRC No:
VALIDITY: 10-21-24	PIR:
ISSUED AT:	ISSUED AT:
ISSUED ON:	ISSUED ON:

PROJECT:	OWNER:
CHR NEW BUILDING TOILET PARTITIONS	COMMISSION ON HUMAN RIGHTS
LOCATION:	
COMMISSION ON HUMAN RIGHTS	
CENTRAL OFFICE, UP DILIMAN, Q.CITY	

THESE DRAWINGS AS INSTRUMENT OF SERVICE, ARE THE PROPERTY AND DOCUMENTS OF THE ARCHITECT. IT SHALL BE UNLAWFUL FOR ANY PERSON WITHOUT THE WRITTEN CONSENT OF THE ARCHITECT OR AUTHOR OF SAID DOCUMENTS, TO DUPLICATE OR COPY THE SAID INSTRUMENT.

SHEET CONTENTS:	SHT.NO.
AS SHOWN	A
	1

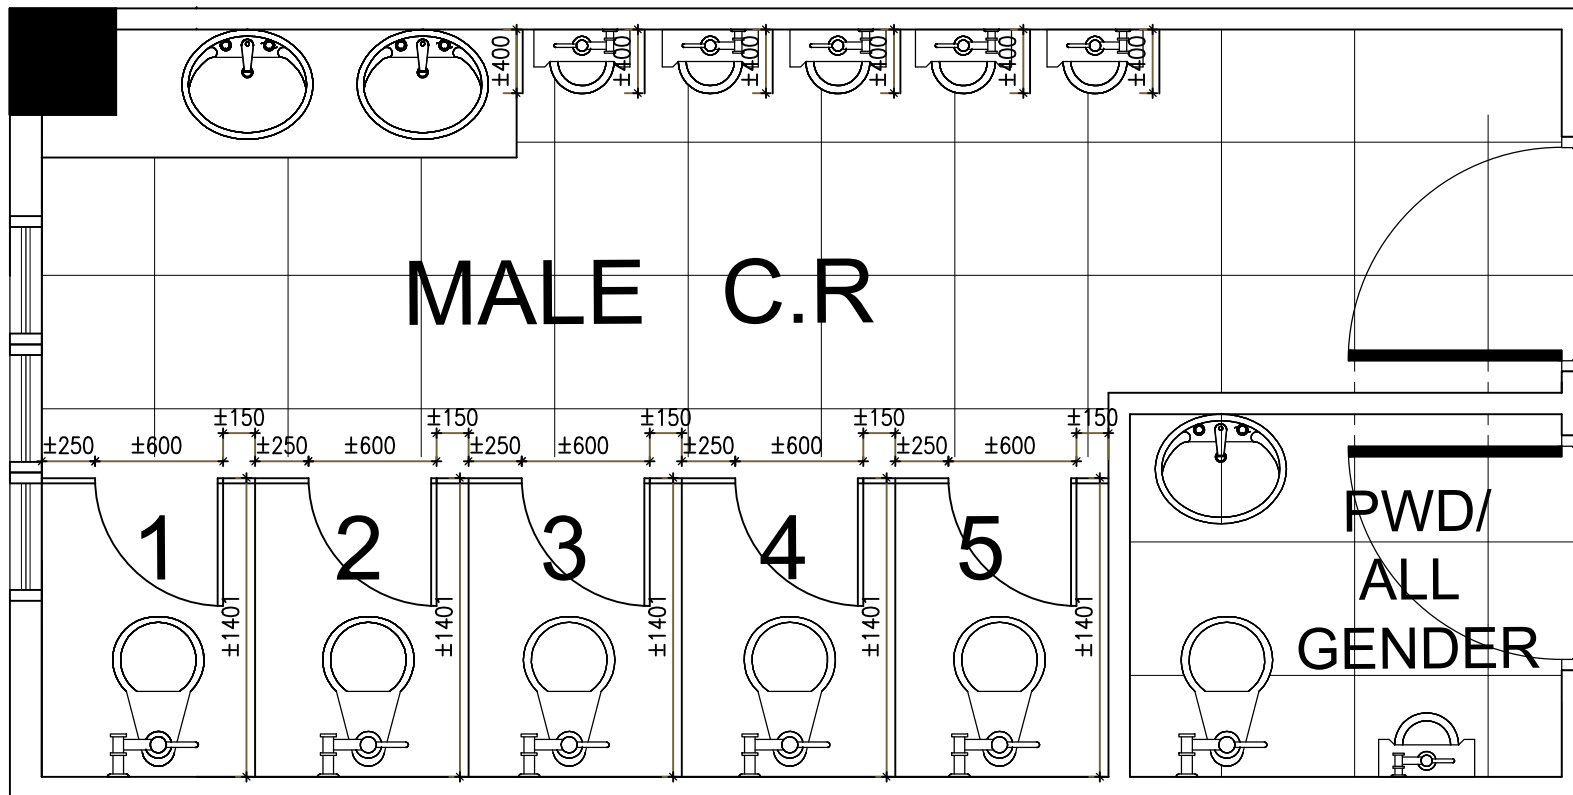

1 THIRD AND FIFTH FLOOR
TYPICAL MALE TOILET PARTITIONS
A-4 SCALE: NTS



• G. CASTILLON DESIGN •

ARCHITECT + INTERIOR + LANDSCAPE + PLUMBING + CONSULTANCY + CONSTRUCTION
1327 ALFREDO ST. STA. CRUZ, MANILA
gcastillon12@gmail.com / gcastillon111@gmail.com
CP No. 0965 - 279 - 5872 / 0910 - 089 - 0910

ARCHITECT:	ENGINEER:
GLODIL M. CASTILLON	
ARCHITECT	ENGINEER
PRC No: 42657	PRC No: 42657
VALIDITY: 10-21-24	VALIDITY: 10-21-24
ISSUED AT:	ISSUED AT:
ISSUED ON:	ISSUED ON:

PROJECT:	OWNER:
CHR NEW BUILDING TOILET PARTITIONS	COMMISSION ON HUMAN RIGHTS
LOCATION:	COMMISSION ON HUMAN RIGHTS
CENTRAL OFFICE, UP DILIMAN, Q.CITY	

THESE DRAWINGS AS INSTRUMENT OF SERVICE, ARE THE PROPERTY AND DOCUMENTS OF THE ARCHITECT. IT SHALL BE UNLAWFUL FOR ANY PERSON WITHOUT THE WRITTEN CONSENT OF THE ARCHITECT OR AUTHOR OF SAID DOCUMENTS, TO DUPLICATE OR COPY THE SAID INSTRUMENT.

SHEET CONTENTS:	SHT.NO.
AS SHOWN	A
	4